



**368
PLEASANT ST**
MALDEN, MA

 

Neshamkin French Architects, Inc.
ARCHITECTS - PRESERVATION PLANNERS/DEVELOPMENT CONSULTANTS
1 Monument Square, Charlestown, MA, 02129
Tel: 617.242.2425
Fax: 617.242.2424

FRENCH2D
www.french2d.com

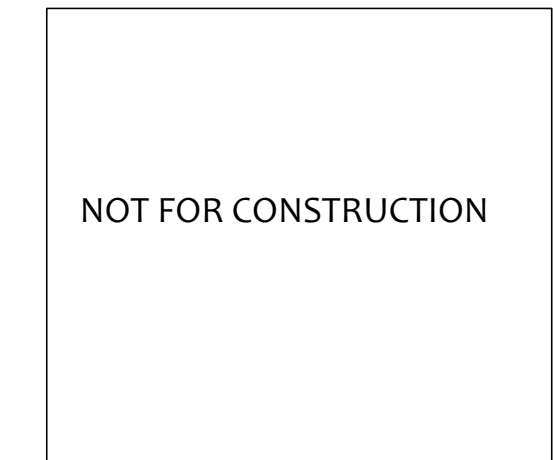

NOT FOR CONSTRUCTION

Stamped By:
Drawn By: **AF/JF**
Checked By: **AF/LCN**
Date: **9/26/2017**


Revisions

SCHEMATIC DESIGN	7/24/17
DD UPDATE 1	8/24/17
VFC COORD.	9/14/17
DESIGN DEVELOPMENT	9/26/2017

Project No. **1607**
File Name:
Drawing Title:

FIRST FLOOR PLAN

Sheet No. **A-102**
Scale: **1/8" = 1'-0"**

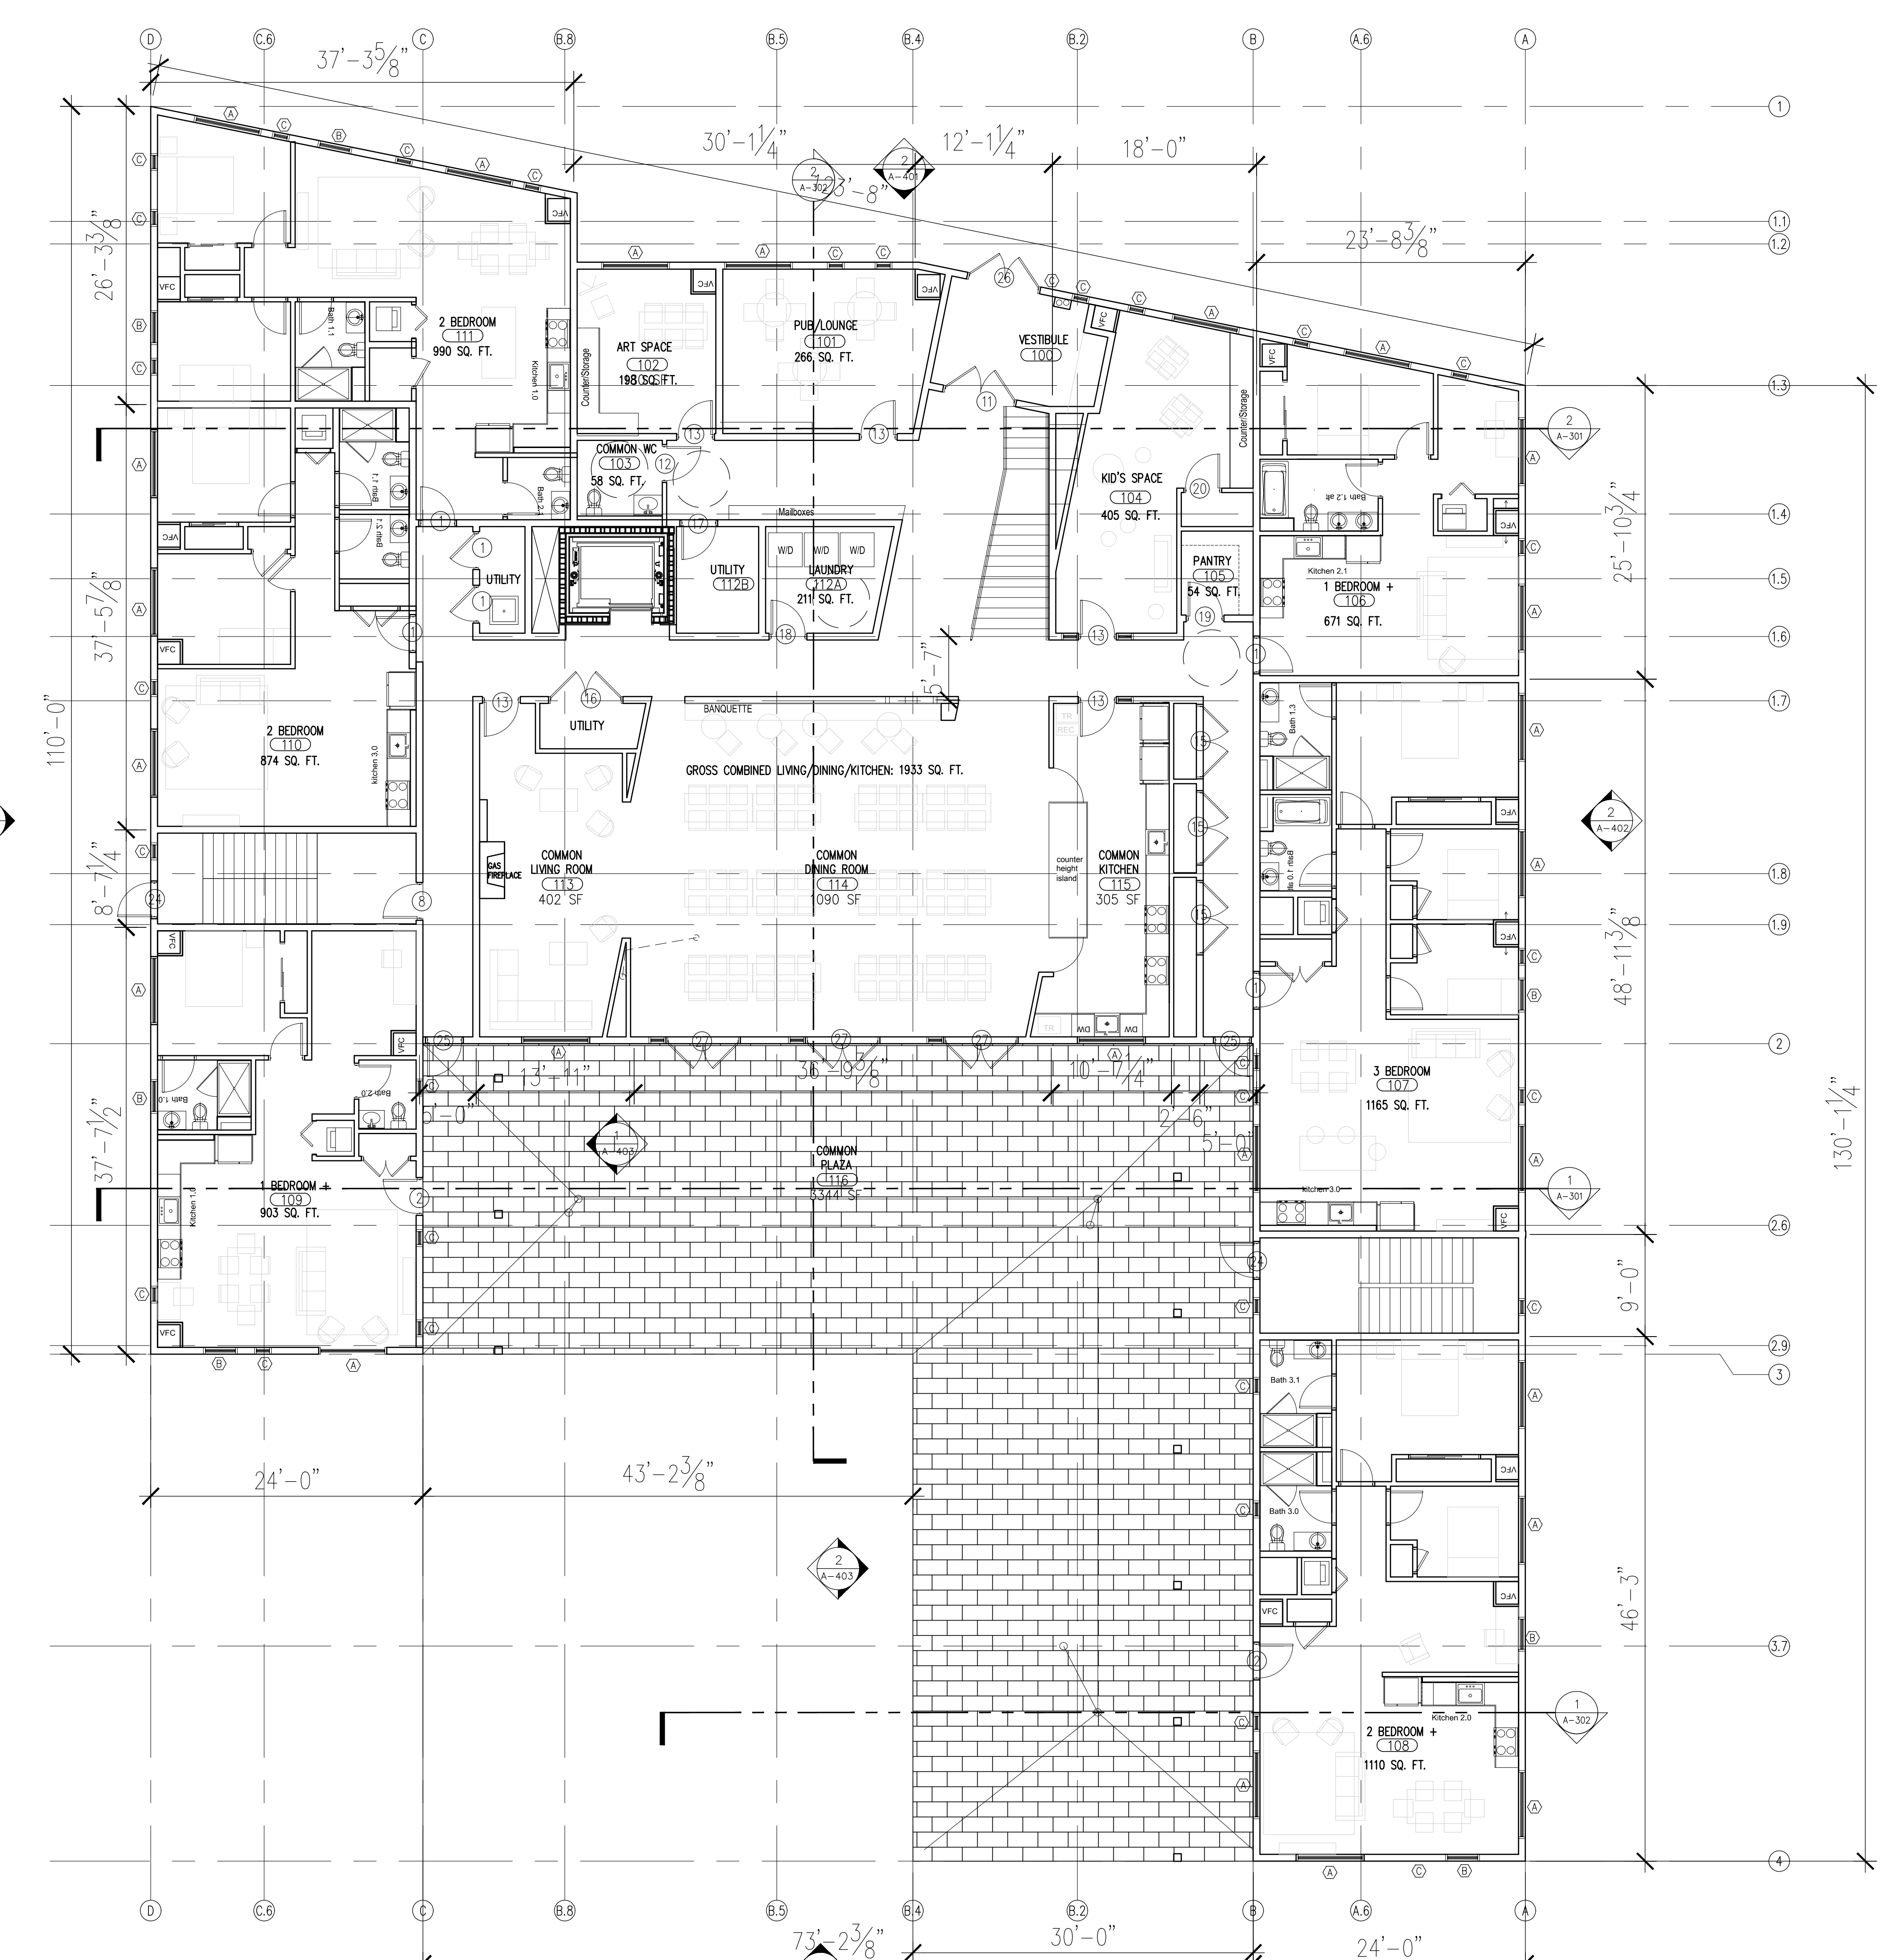

1 FIRST FLOOR PLAN
1/8" = 1'-0"