


**368
PLEASANT ST**
MALDEN, MA



Neshamkin French Architects, Inc.
ARCHITECTS - PRESERVATION PLANNERS/DEVELOPMENT CONSULTANTS
1 Monument Square, Malden, MA 02148
Tel: 617.242.2425
Fax: 617.242.2424

 

NOT FOR CONSTRUCTION

Stamped By:
Drawn By: **AF/JF**
Checked By: **AF/LCN**
Date: **9/26/2017**


Revisions

REVISION	DATE
SCHEMATIC DESIGN	7/24/17
DD UPDATE 1	8/24/17
DESIGN DEVELOPMENT	9/26/2017

Project No. **1607**
File Name:
Drawing Title:

SECOND FLOOR PLAN

Sheet No. **A-103**
Scale: **1/8" = 1'-0"**

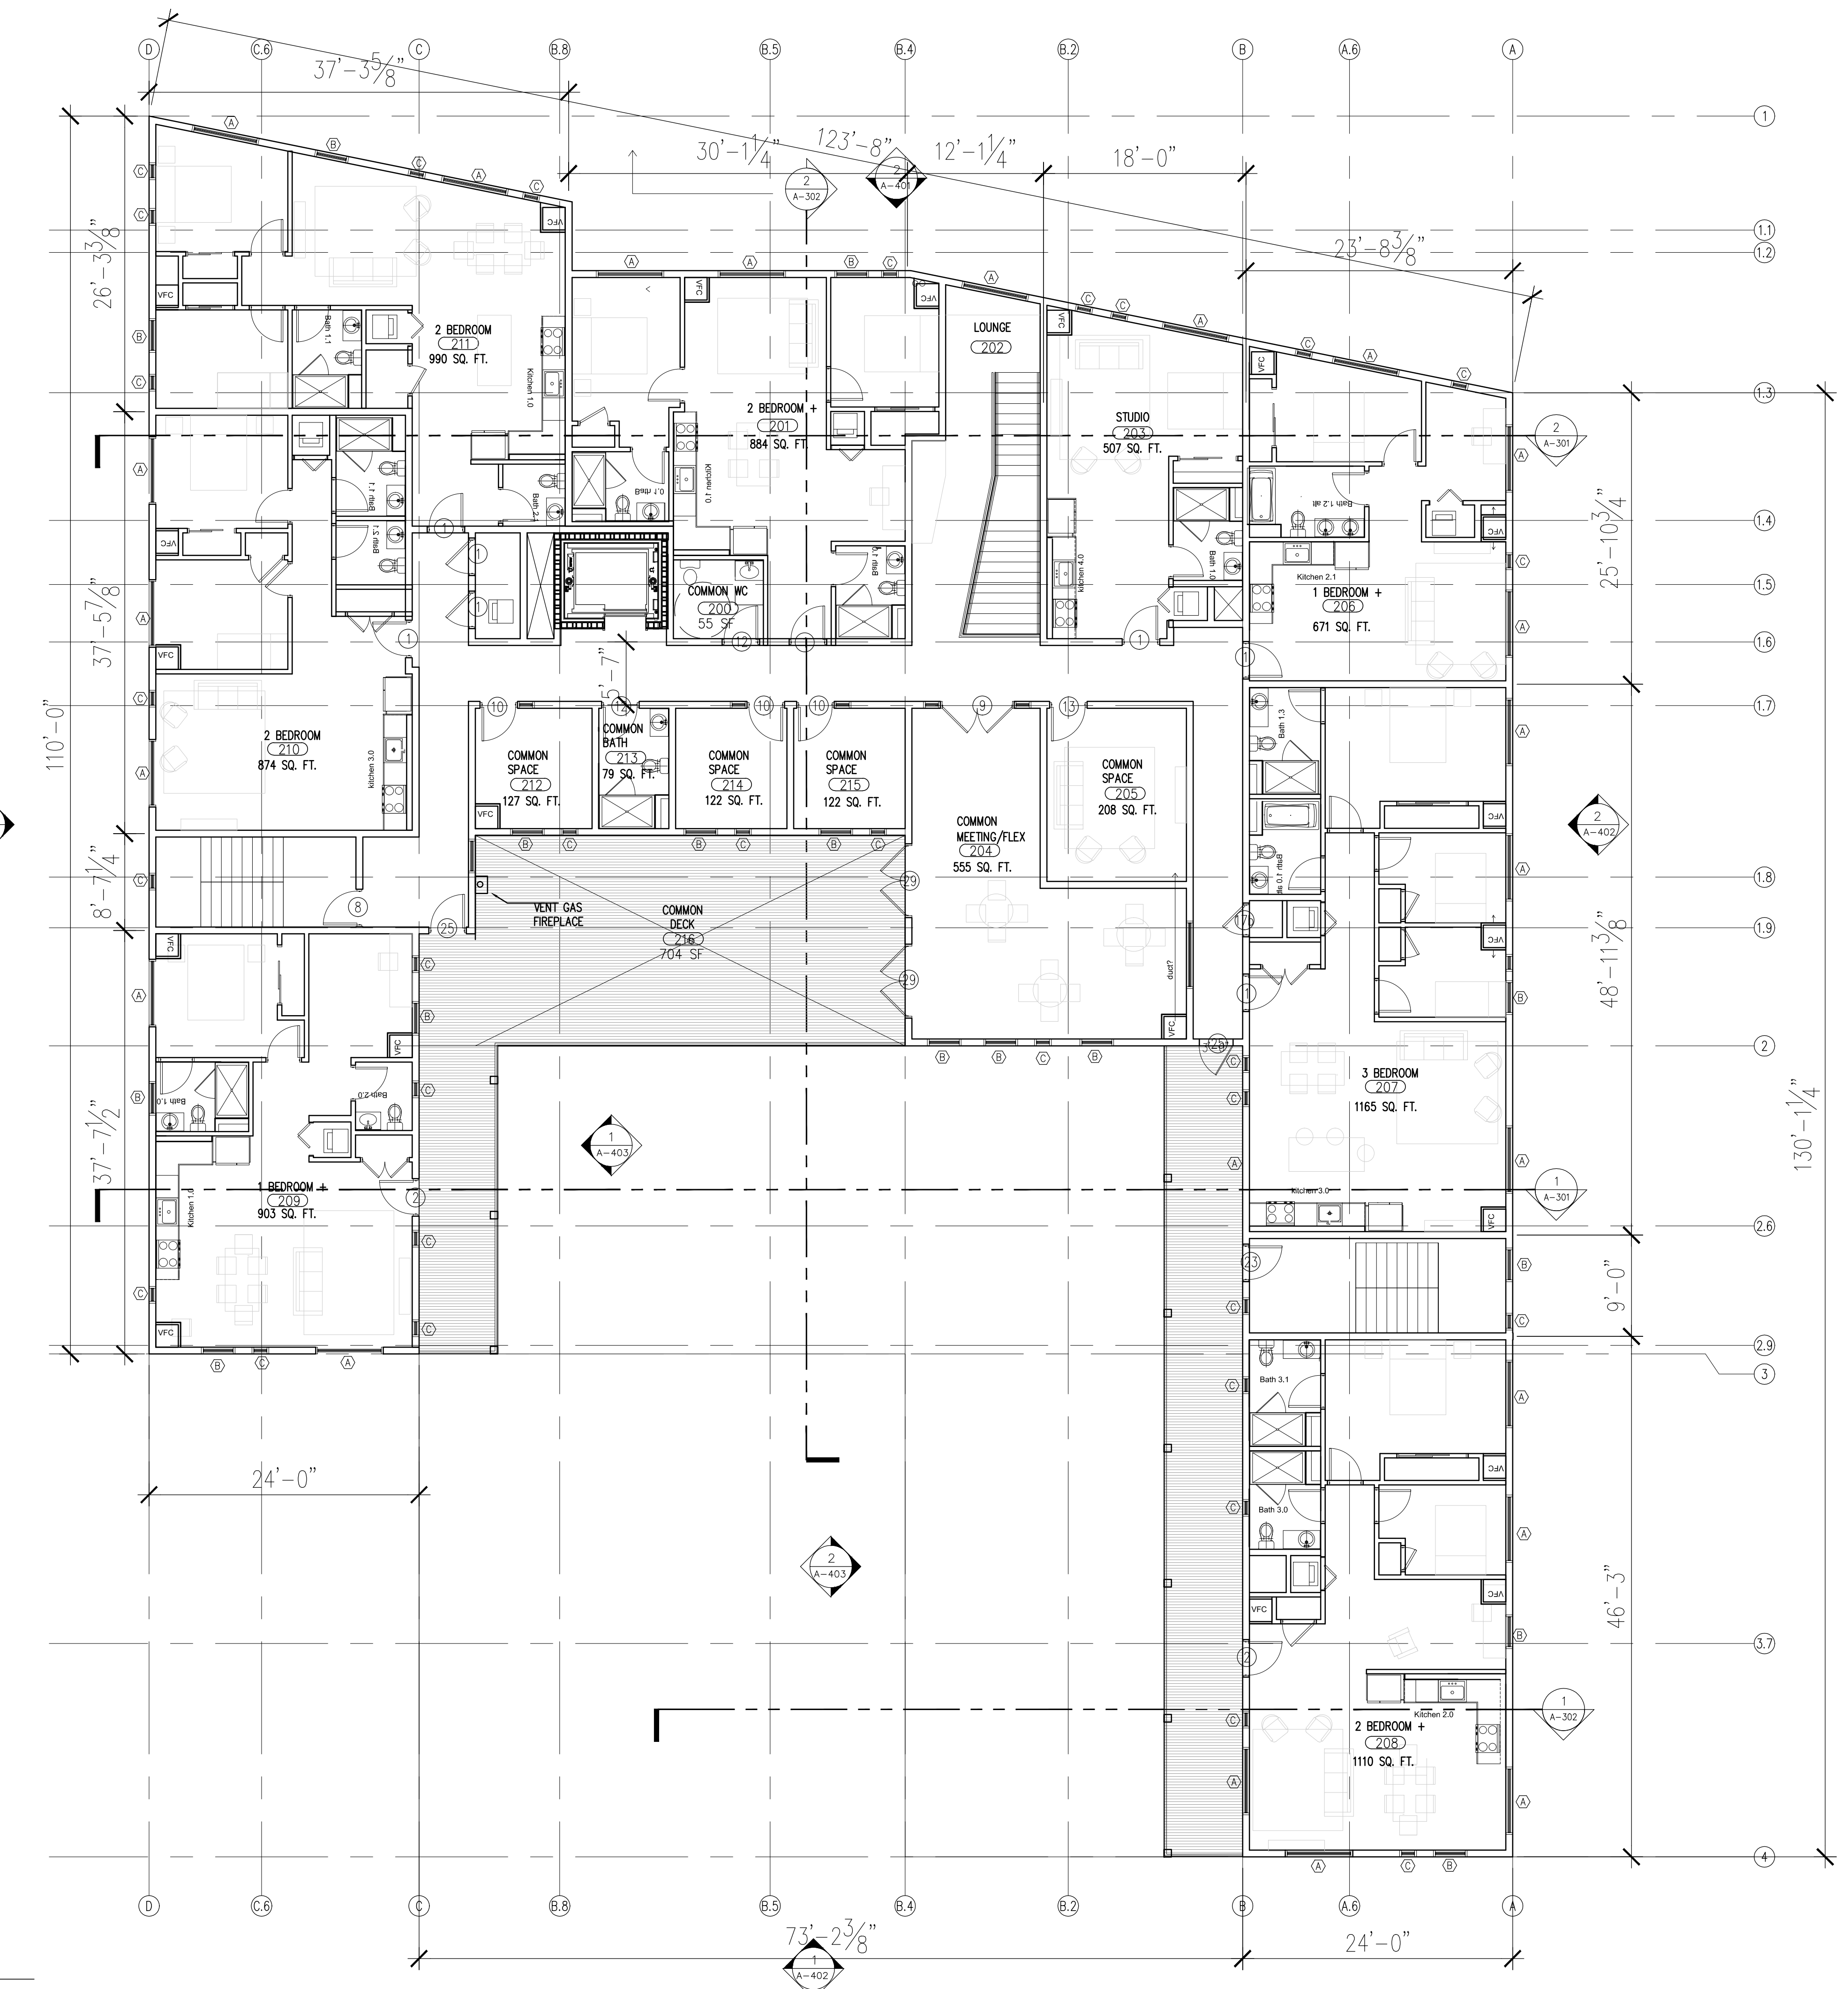

1 SECOND FLOOR PLAN
1/8" = 1'-0"