



**368  
PLEASANT ST**  
MALDEN, MA

 

Neshamkin French Architects, Inc.  
ARCHITECTS - PRESERVATION PLANNERS/DEVELOPMENT CONSULTANTS  
1 Monument Square, Charlestown, MA 02129  
Tel: 617.242.2425 Fax: 617.242.2424

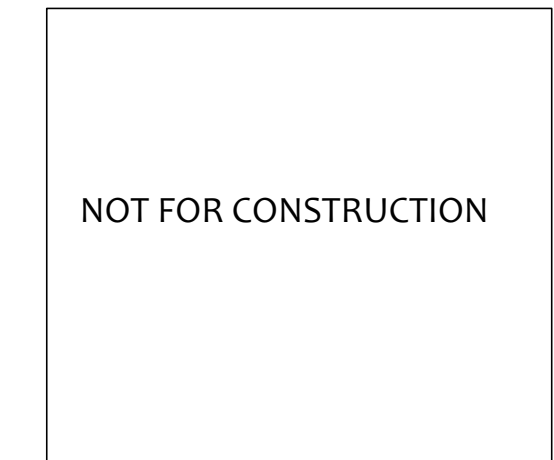

NOT FOR CONSTRUCTION

Stamped By:  
Drawn By: AF/JF  
Checked By: AF/LCN  
Date: 9/26/2017


Revisions

SCHEMATIC DESIGN	7/24/17
DD UPDATE 1	8/24/17
DESIGN DEVELOPMENT	9/26/2017

Project No. 1607  
File Name:  
Drawing Title:

THIRD FLOOR PLAN

Sheet No. **A-104**  
Scale: 1/8" = 1'-0"

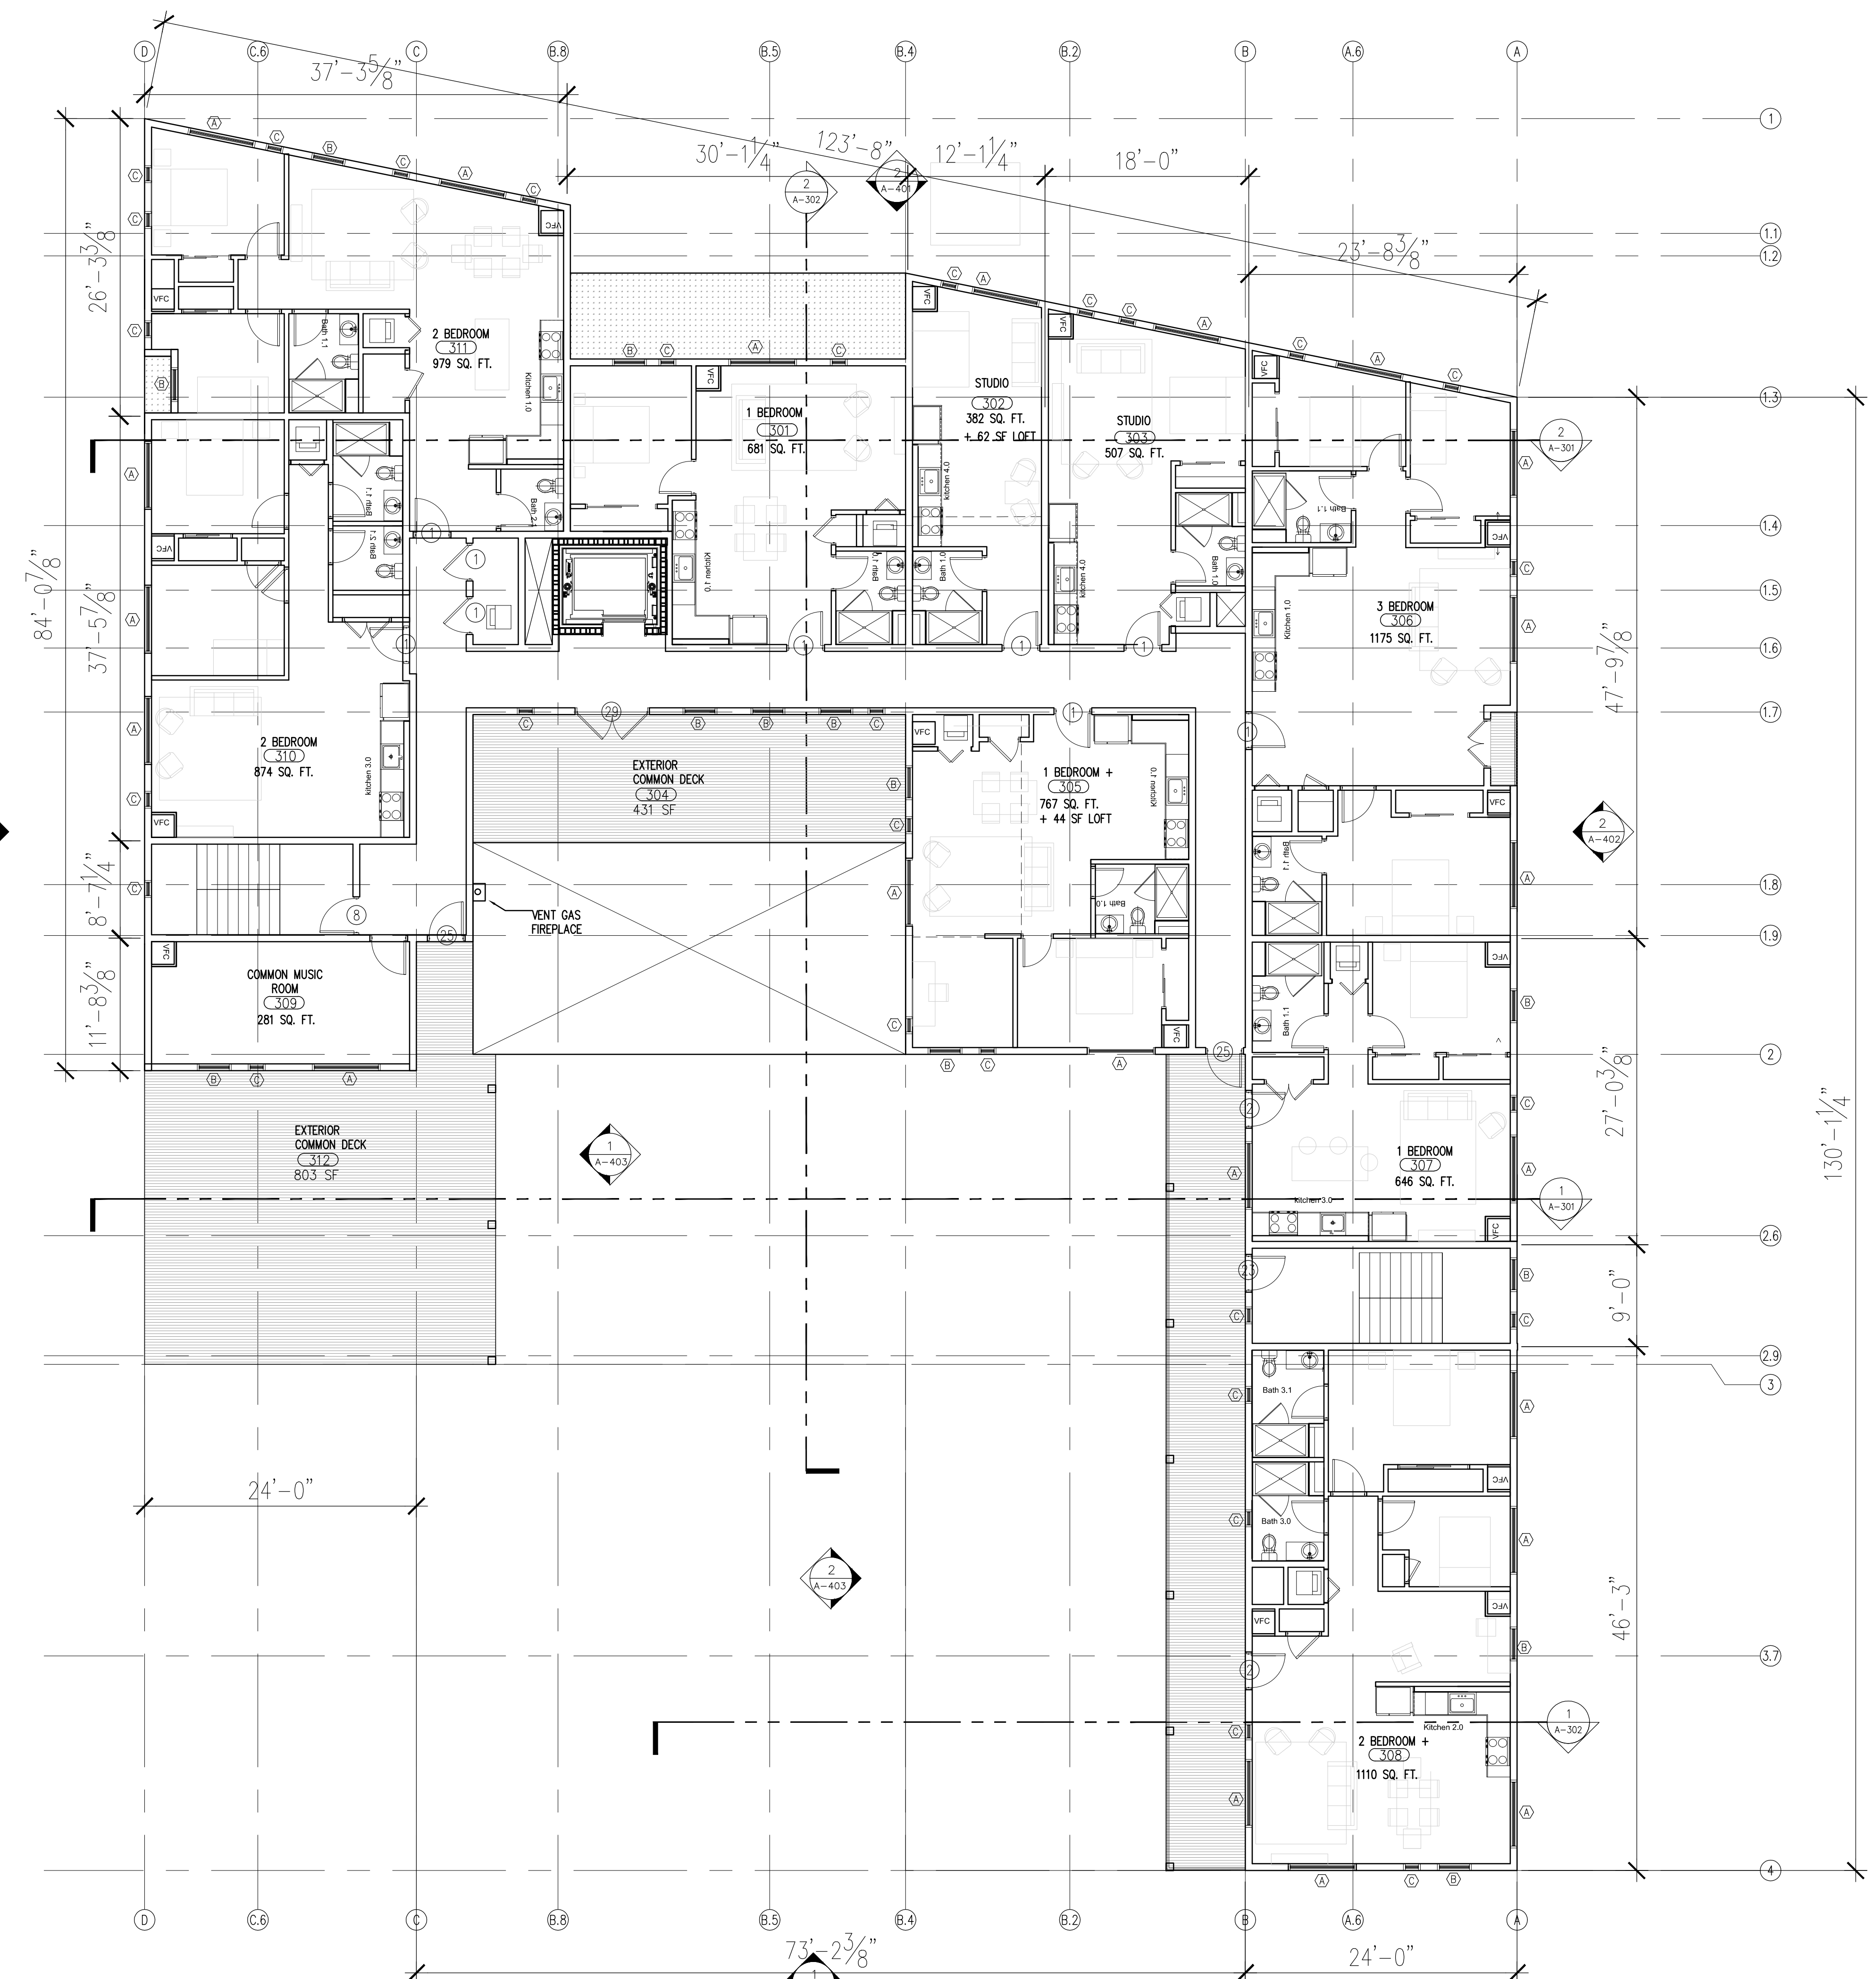

1 THIRD FLOOR PLAN  
1/8" = 1'-0"