

Neshamkin French Architects, Inc.  
ARCHITECTS - PRESERVATION PLANNERS/DEVELOPMENT CONSULTANTS  
1 Monument Square, Malden, MA 02148  
Tel: 617.242.2425 Fax: 617.242.2424



NOT FOR CONSTRUCTION

Stamped By:  
Drawn By: AF/JF  
Checked By: AF/LCN  
Date: 9/26/2017


Revisions

REVISION	DATE
SCHEMATIC DESIGN	7/24/17
DD UPDATE 1	8/24/17
DESIGN DEVELOPMENT	9/26/2017

Project No. 1607  
File Name:  
Drawing Title:

FOURTH FLOOR PLAN

Sheet No. **A-105**  
Scale: 1/8" = 1'-0"

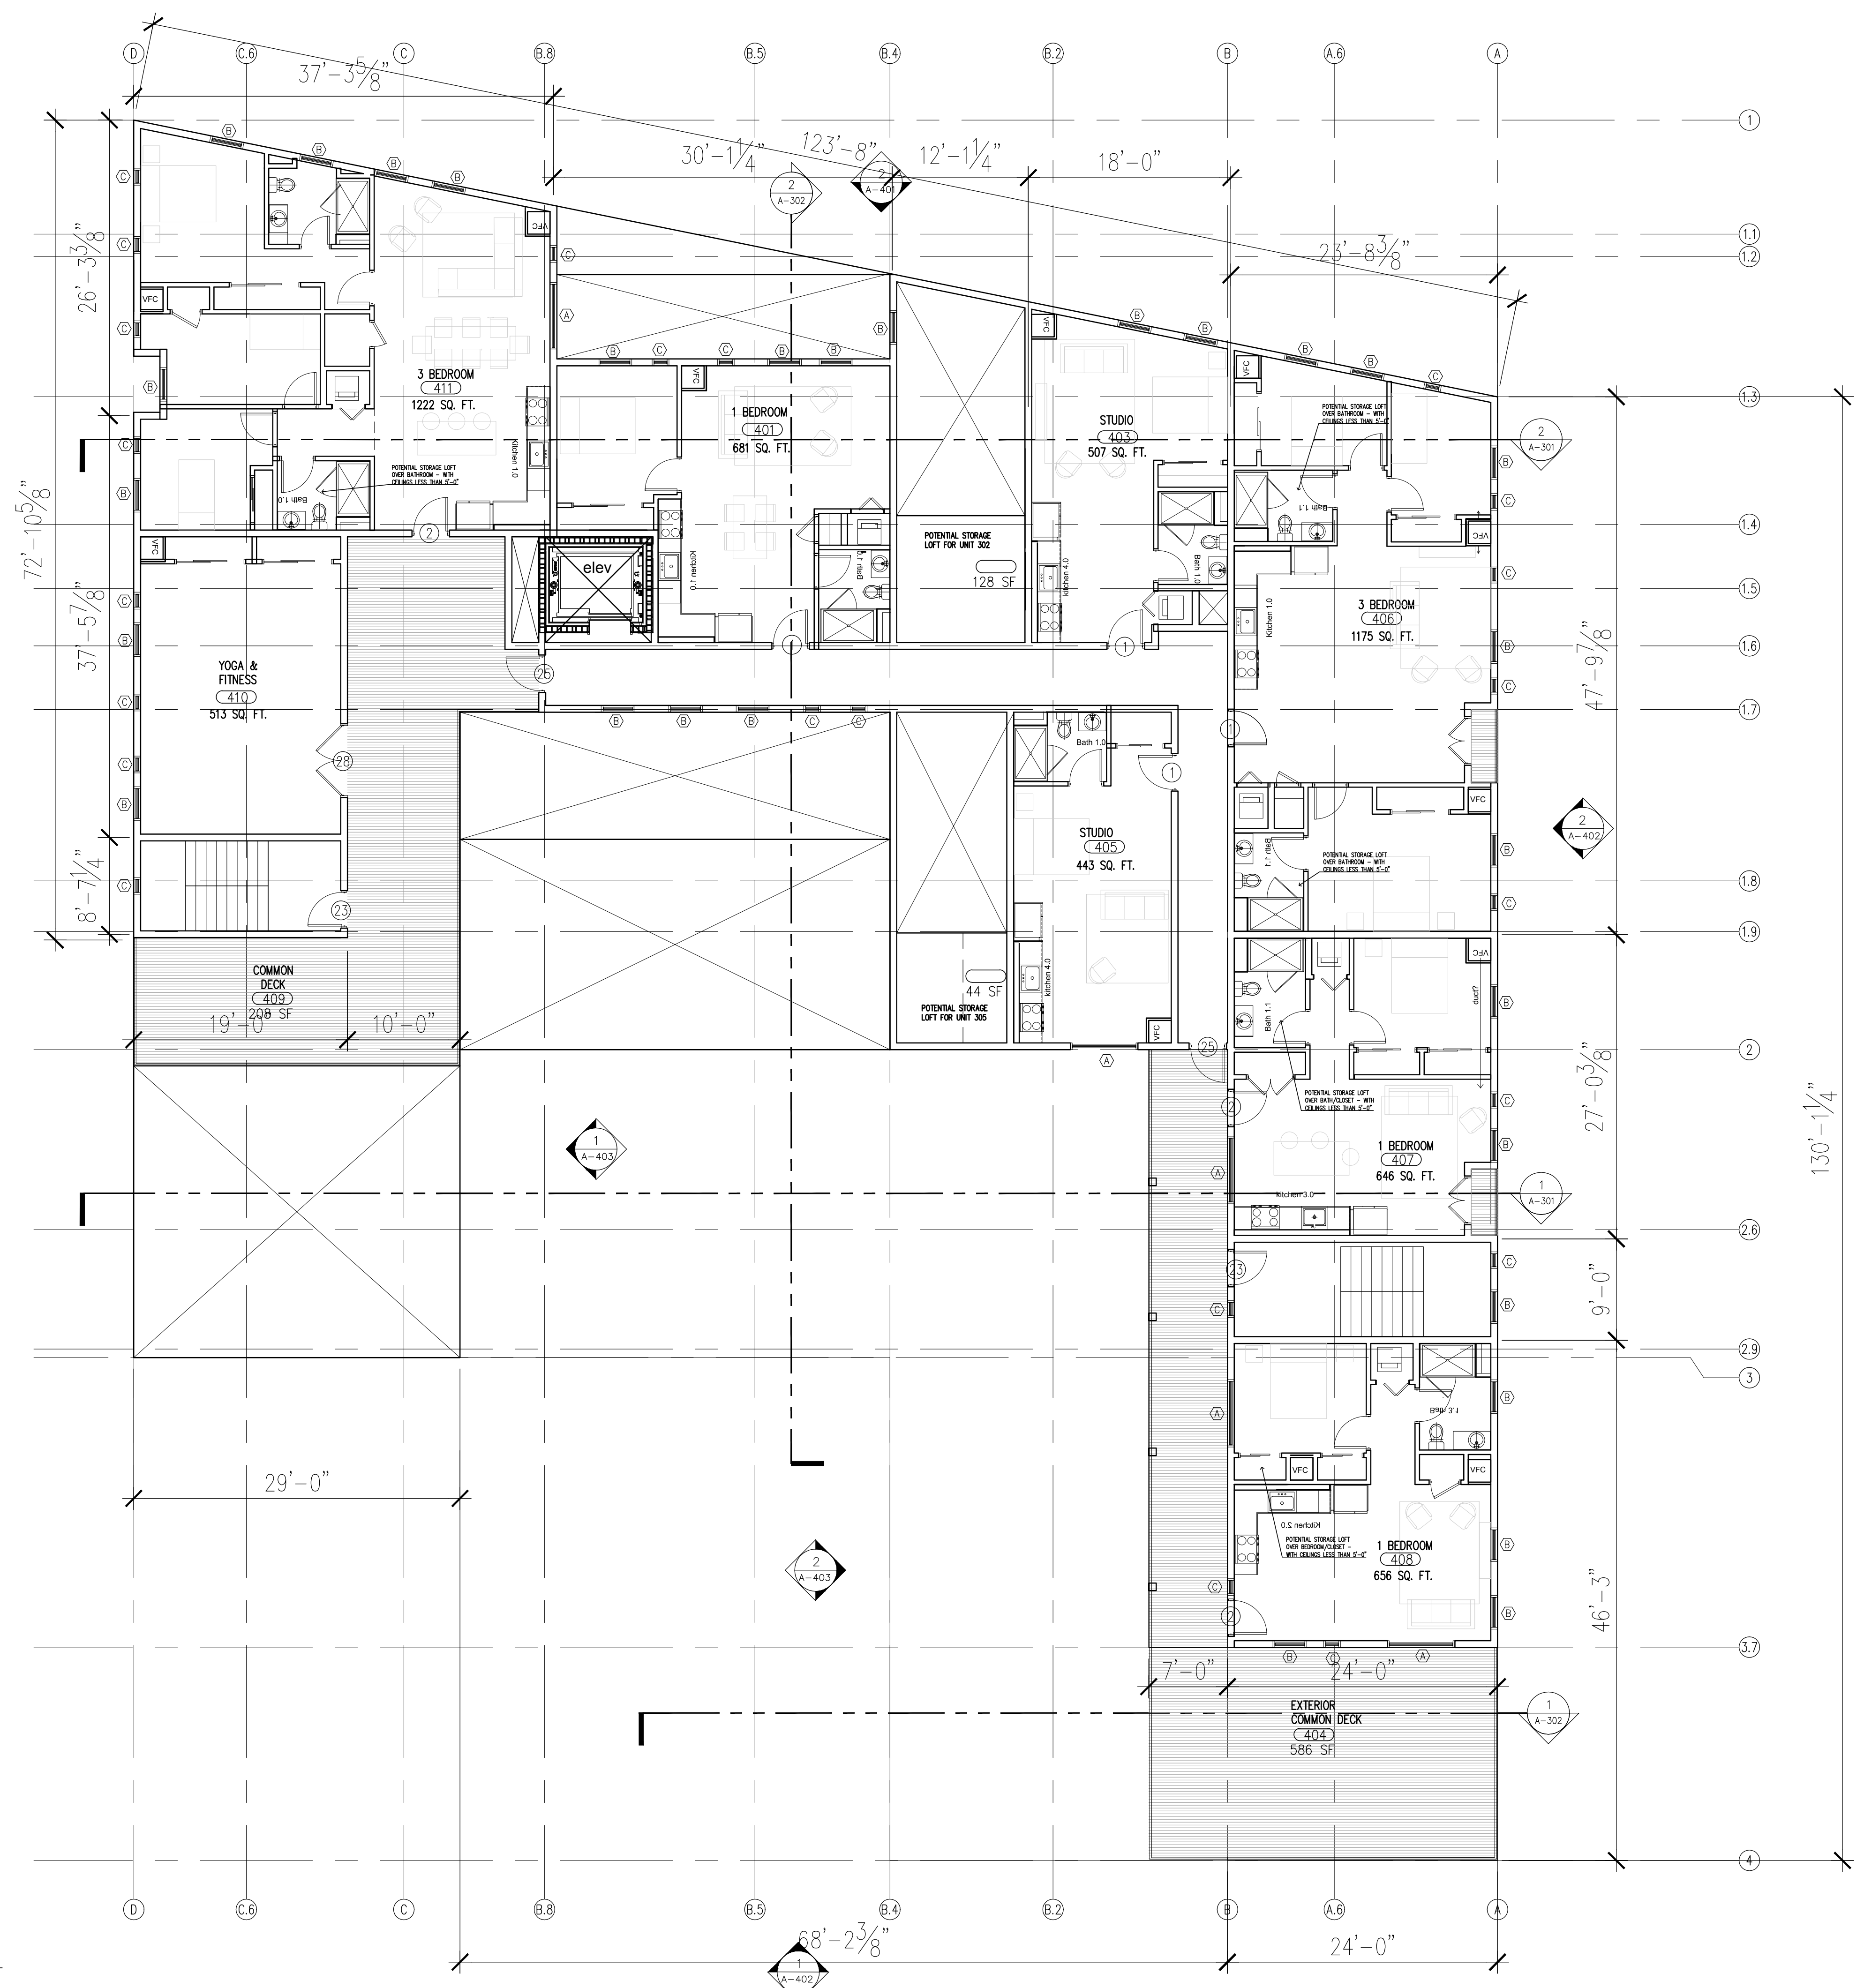

1 FOURTH FLOOR PLAN  
1/8" = 1'-0"